




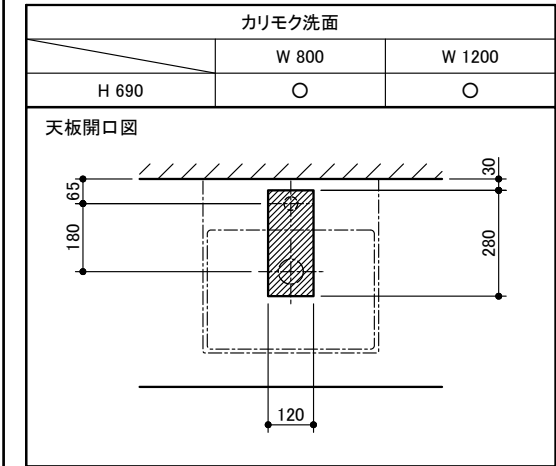










※（ ）寸法はW802の場合です。

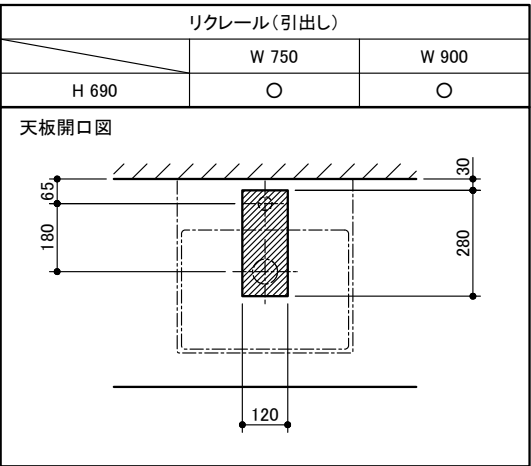

※（ ）寸法はW750の場合です。

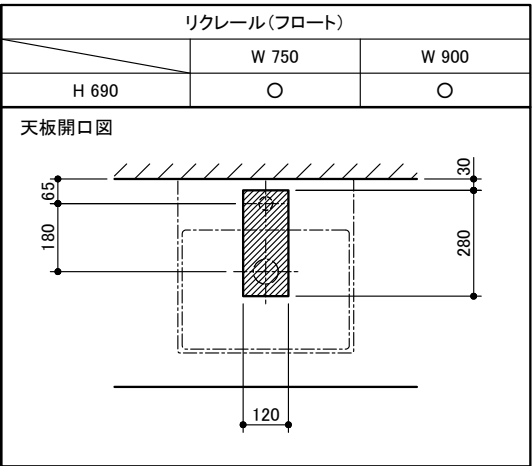

※（ ）寸法はW750の場合です。

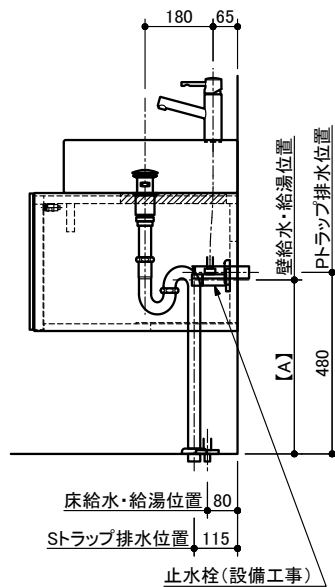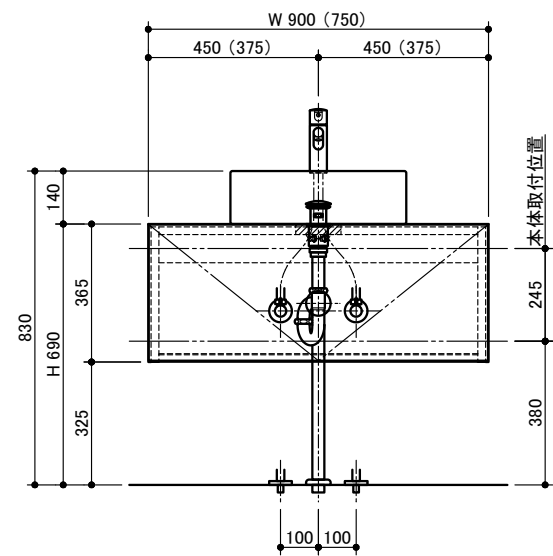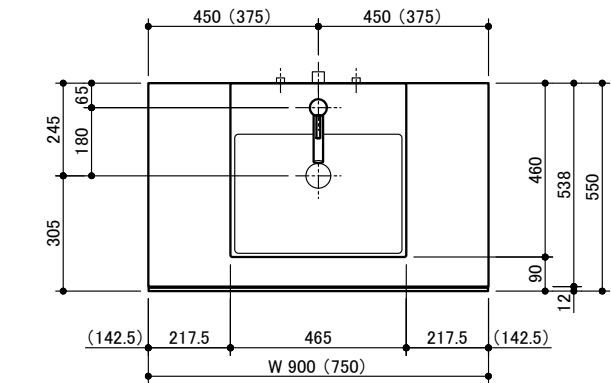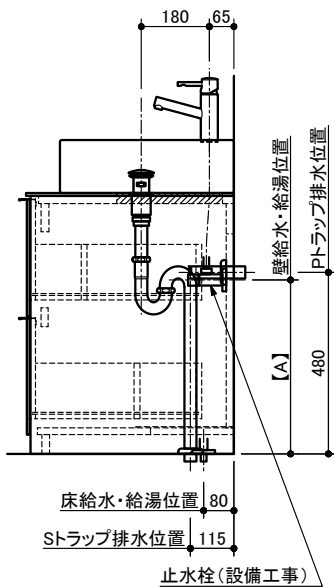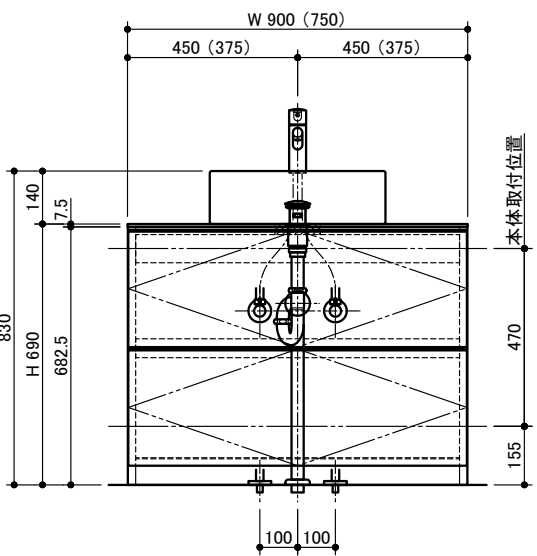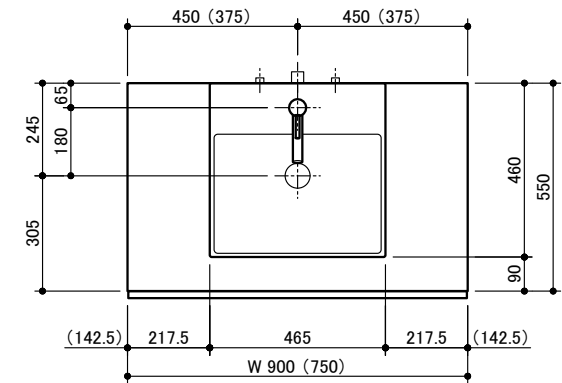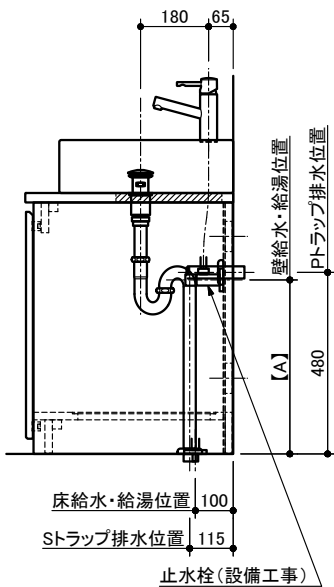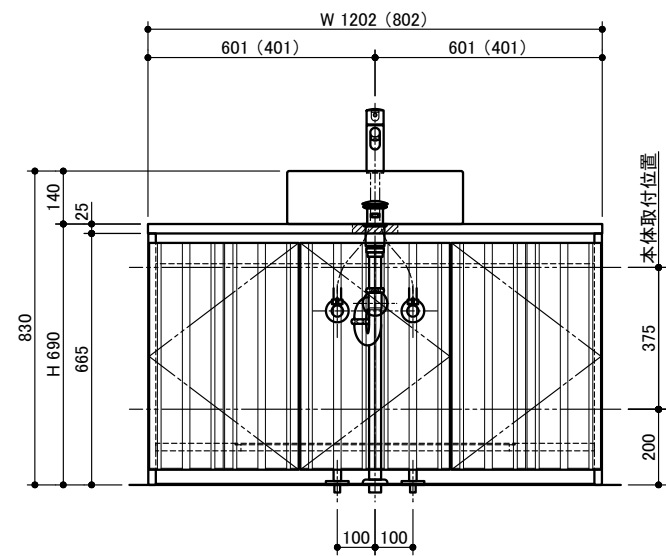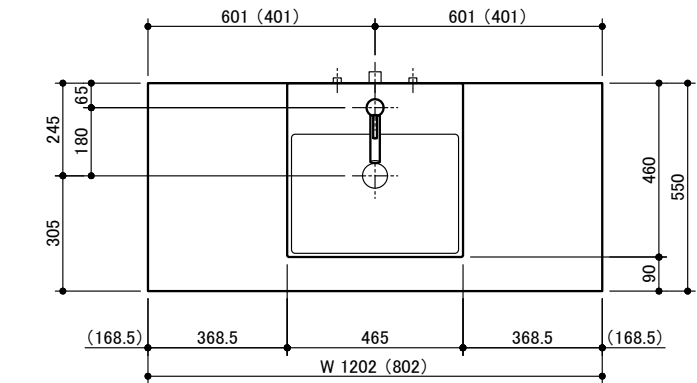

miratap

図面名称
テオレマール(WA08101)＋洗面台 設備図面3

品番
WA08101

縮尺
1 : 20

作成日
2020/03/31

図番
WA08101_setubi3-03